


LEGEND

- | | |
|---|--|
| <ol style="list-style-type: none"> 1. Entry Gathering Area 2. Gated Entry 3. Intertidal Planting Zone 4. Exposed Aggregate Concrete Wall 5. Cabled Woody Debris 6. 6'W Salvaged Brick Aggregate Concrete Path with Timber Joints 7. Overlook/ Safety Railing 8. Soil Lifts 9. Boulders 10. Cabled Root Wad 11. Interpretive/ Art Feature (Land Buoy) * | <ol style="list-style-type: none"> 12. Coir Log Terrace 13. Riparian Planting 14. Seating Area 15. Timber Crib Wall 16. Beach Access/ Seating Area 17. Intertidal Planting 18. Marsh Sill Planting 19. 6'W Bar Grate Boardwalk* 20. Subtidal Planting Zone <p><i>* Future Phase</i></p> |
|---|--|

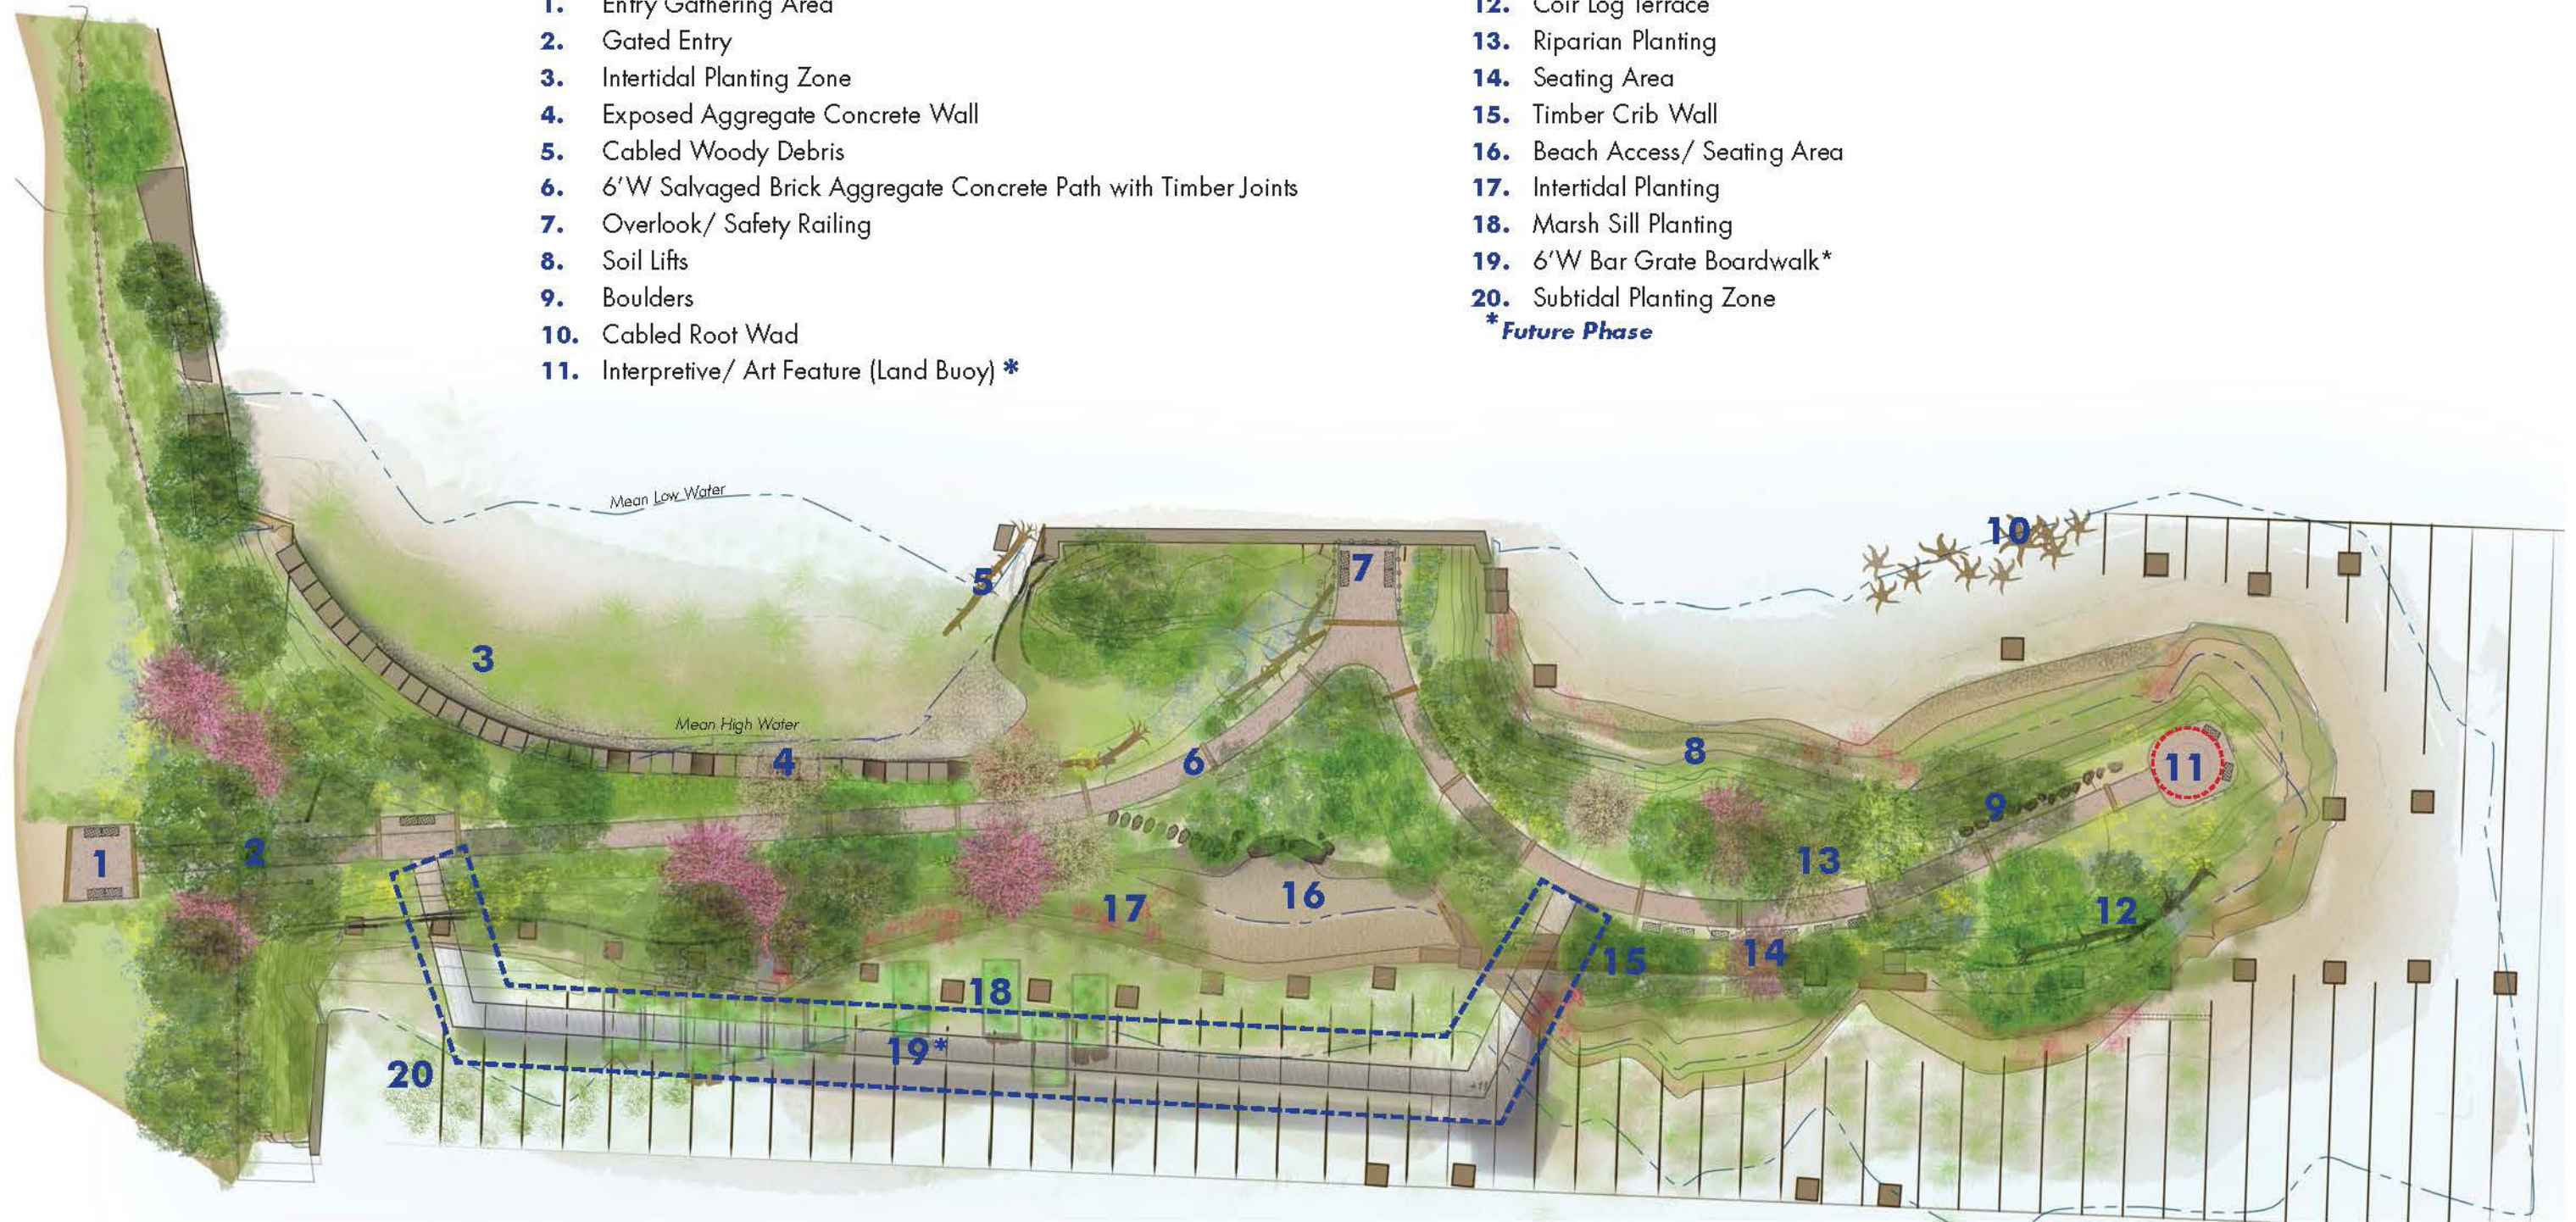

Site Plan

PIER 53: WASHINGTON AVENUE GREEN

WASHINGTON AVENUE & SOUTH COLUMBUS BOULEVARD
PHILADELPHIA, PA